

COLUMN PLAN

THE SUMMIT CHURCH  
SILVA, NC




DRAWN BY:	S. VOLLINK
DATE:	6/21/2012
CHECKED BY:	---
DATE:	---
REVISED DATE:	---
REVISED DATE:	---
REVISED DATE:	---

**PRELIMINARY DRAWING FOR OWNER'S APPROVAL**

- DRAWING APPROVED AS SUBMITTED
- DRAWING APPROVED PENDING CHANGES NOTED
- REVISE DRAWING WITH NOTED CHANGES AND RESUBMIT

OWNERS SIGNATURE \_\_\_\_\_ DATE \_\_\_\_\_


This document is the property of Morton Buildings, Inc. and represents a preliminary layout and rough sketch of a Morton building. Use of this document for purposes of construction is strictly prohibited. Reproduction of this document by anyone for any reason without written permission from Morton Buildings, Inc. is prohibited.

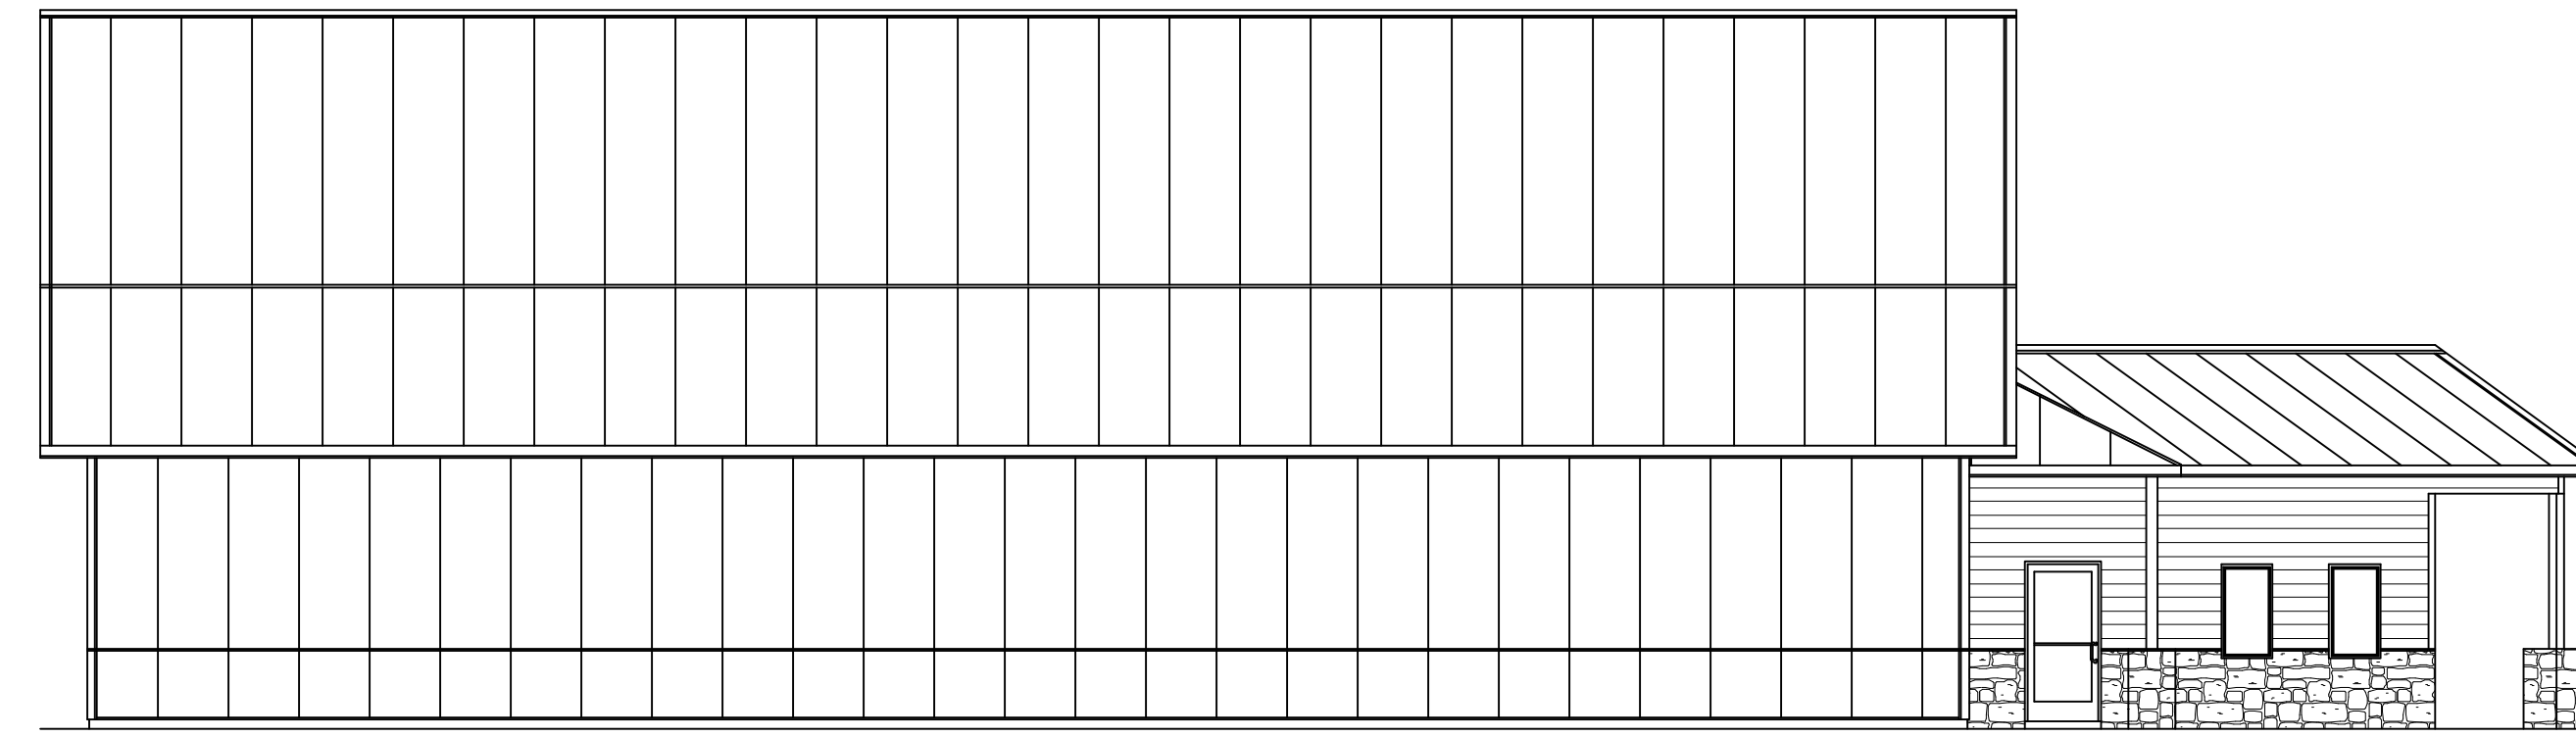


SOUTH ELEVATION




EAST ELEVATION

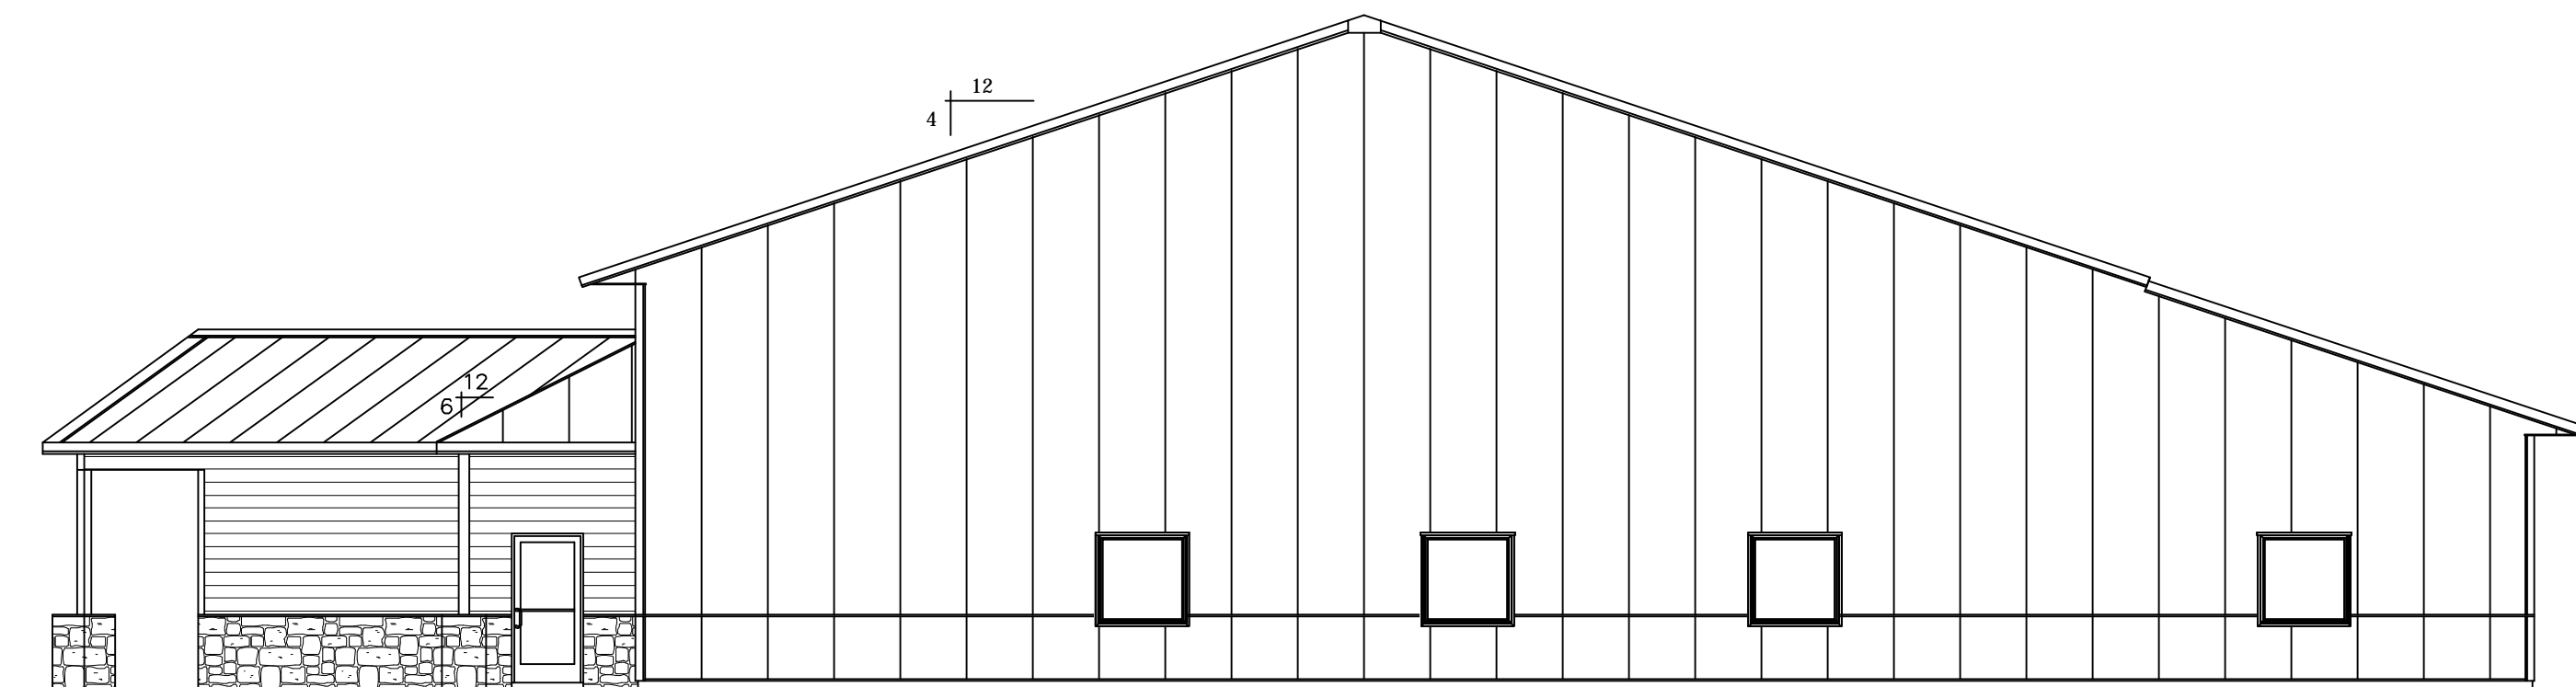

WEST ELEVATION

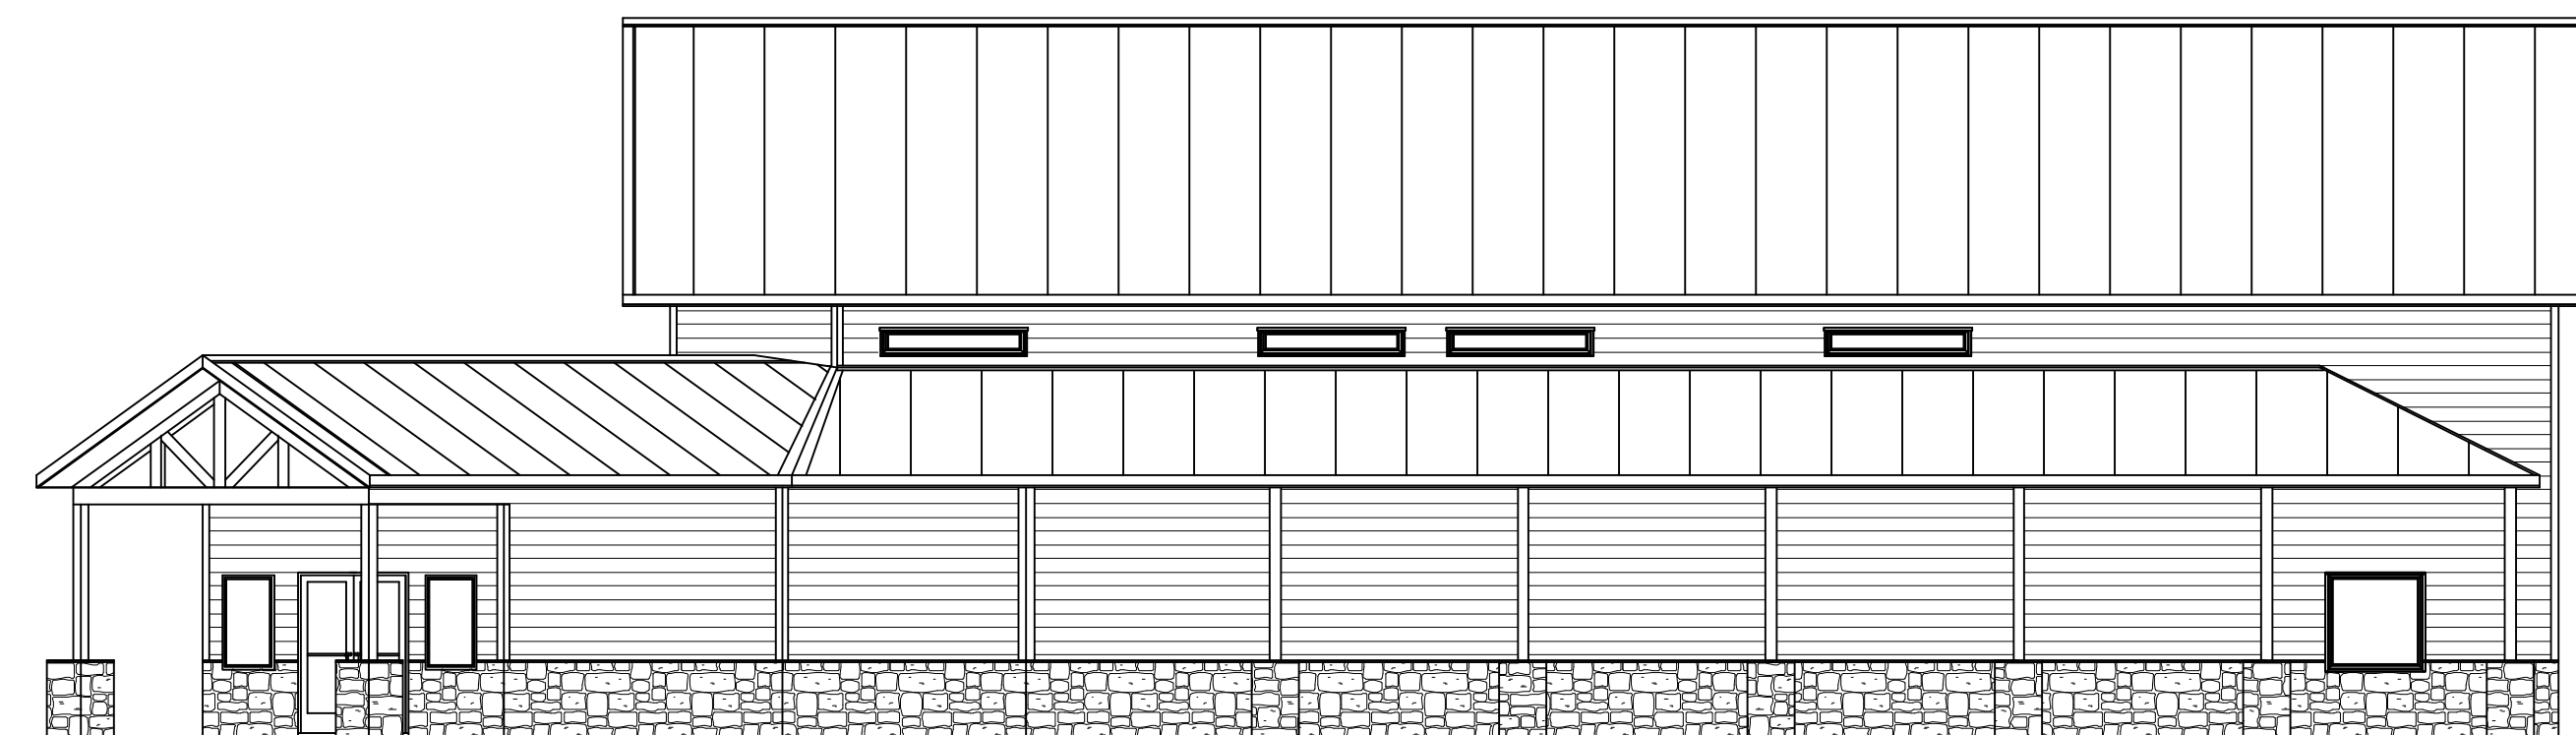

NORTH ELEVATION

 

**PRELIMINARY DRAWING  
FOR OWNER'S APPROVAL**

- DRAWING APPROVED AS SUBMITTED
- DRAWING APPROVED PENDING CHANGES NOTED
- REVISE DRAWING WITH NOTED CHANGES AND RESUBMIT

OWNERS SIGNATURE \_\_\_\_\_ DATE \_\_\_\_\_

This document is the property of Morton Buildings, Inc. and represents a preliminary layout and rough sketch of a Morton Building. Use of this document for purposes of construction is strictly prohibited. Reproduction of this document by anyone for any reason without written permission from Morton Buildings, Inc. is prohibited.